


HOSEBED CAPACITIES

- ① 200' OF 1.75" D. J. POLY HOSE
- ② 600' OF 2.5" D. J. POLY HOSE
- ③ 1500' OF 4" D. J. POLY HOSE
- ④ 250' OF 2" D. J. POLY HOSE
- ⑤ 400' OF 1.75" D. J. POLY HOSE

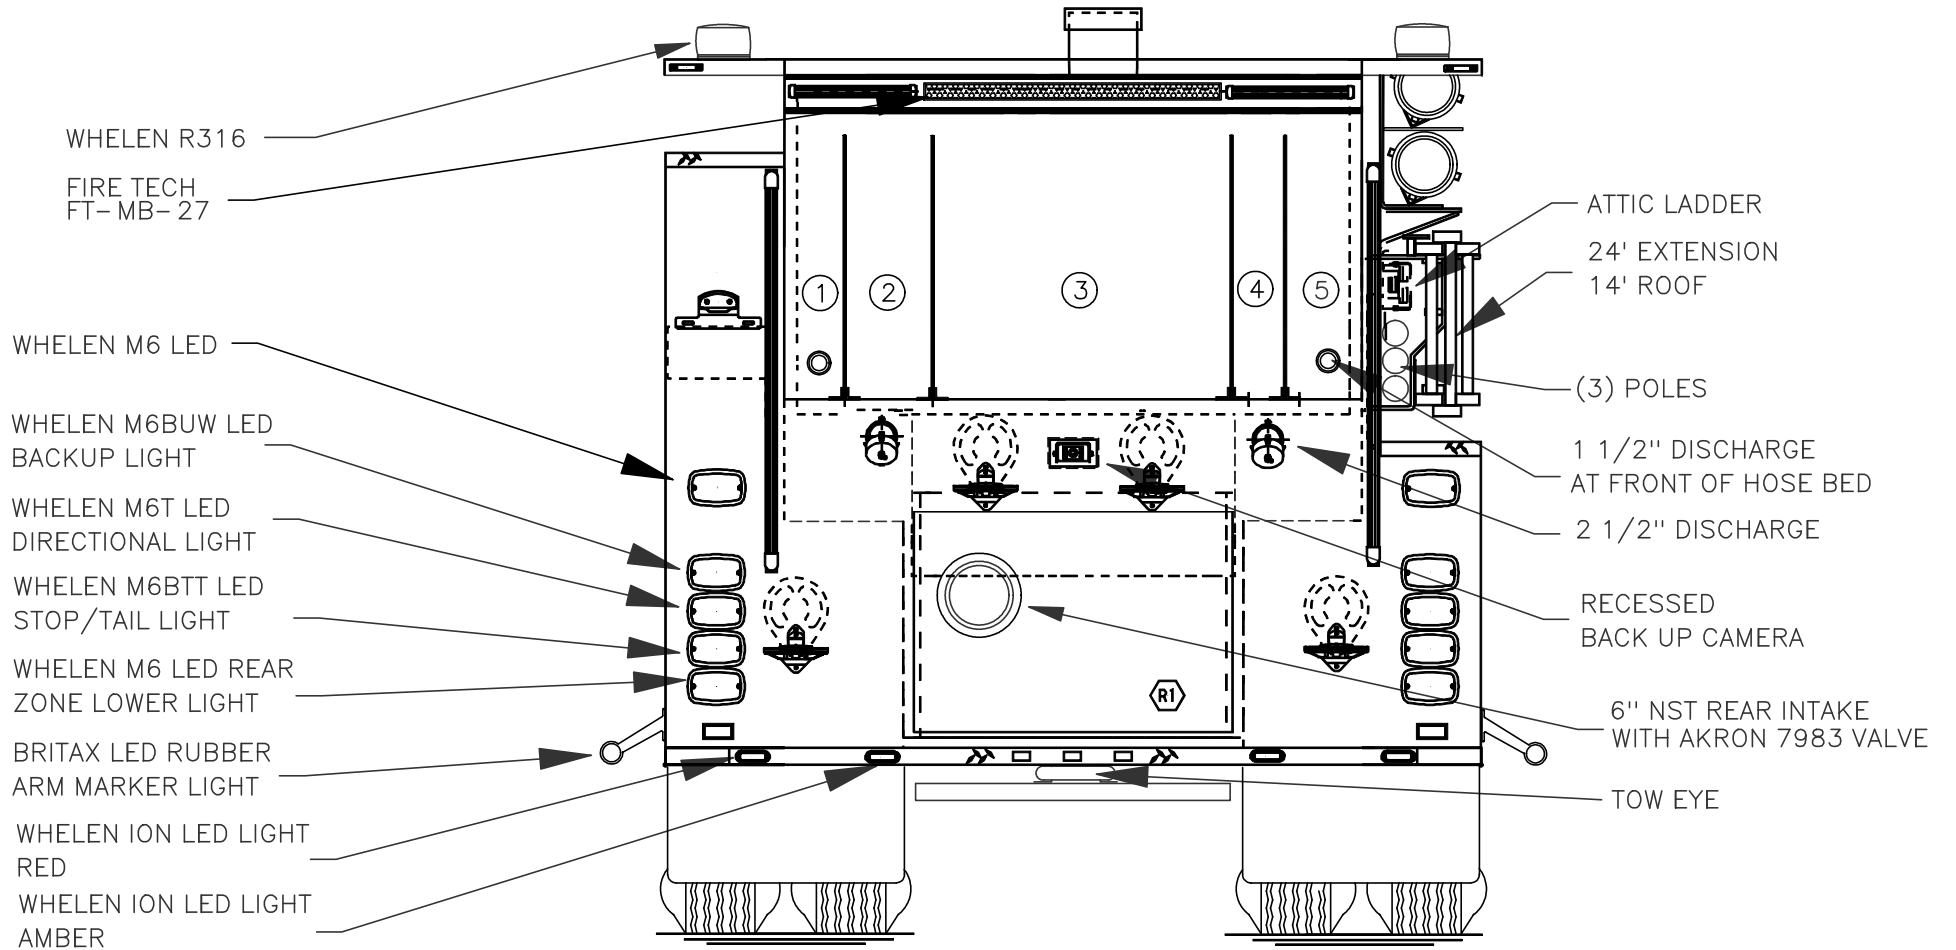

WHELEN R316

FIRE TECH
FT-MB-27

WHELEN M6 LED

WHELEN M6BUW LED
BACKUP LIGHT

WHELEN M6T LED
DIRECTIONAL LIGHT

WHELEN M6BTT LED
STOP/TAIL LIGHT

WHELEN M6 LED REAR
ZONE LOWER LIGHT

BRITAX LED RUBBER
ARM MARKER LIGHT

WHELEN ION LED LIGHT
RED

WHELEN ION LED LIGHT
AMBER

ATTIC LADDER

24' EXTENSION
14' ROOF

(3) POLES

1 1/2" DISCHARGE
AT FRONT OF HOSE BED

2 1/2" DISCHARGE

RECESSED
BACK UP CAMERA

6" NST REAR INTAKE
WITH AKRON 7983 VALVE

TOW EYE